


D093.01

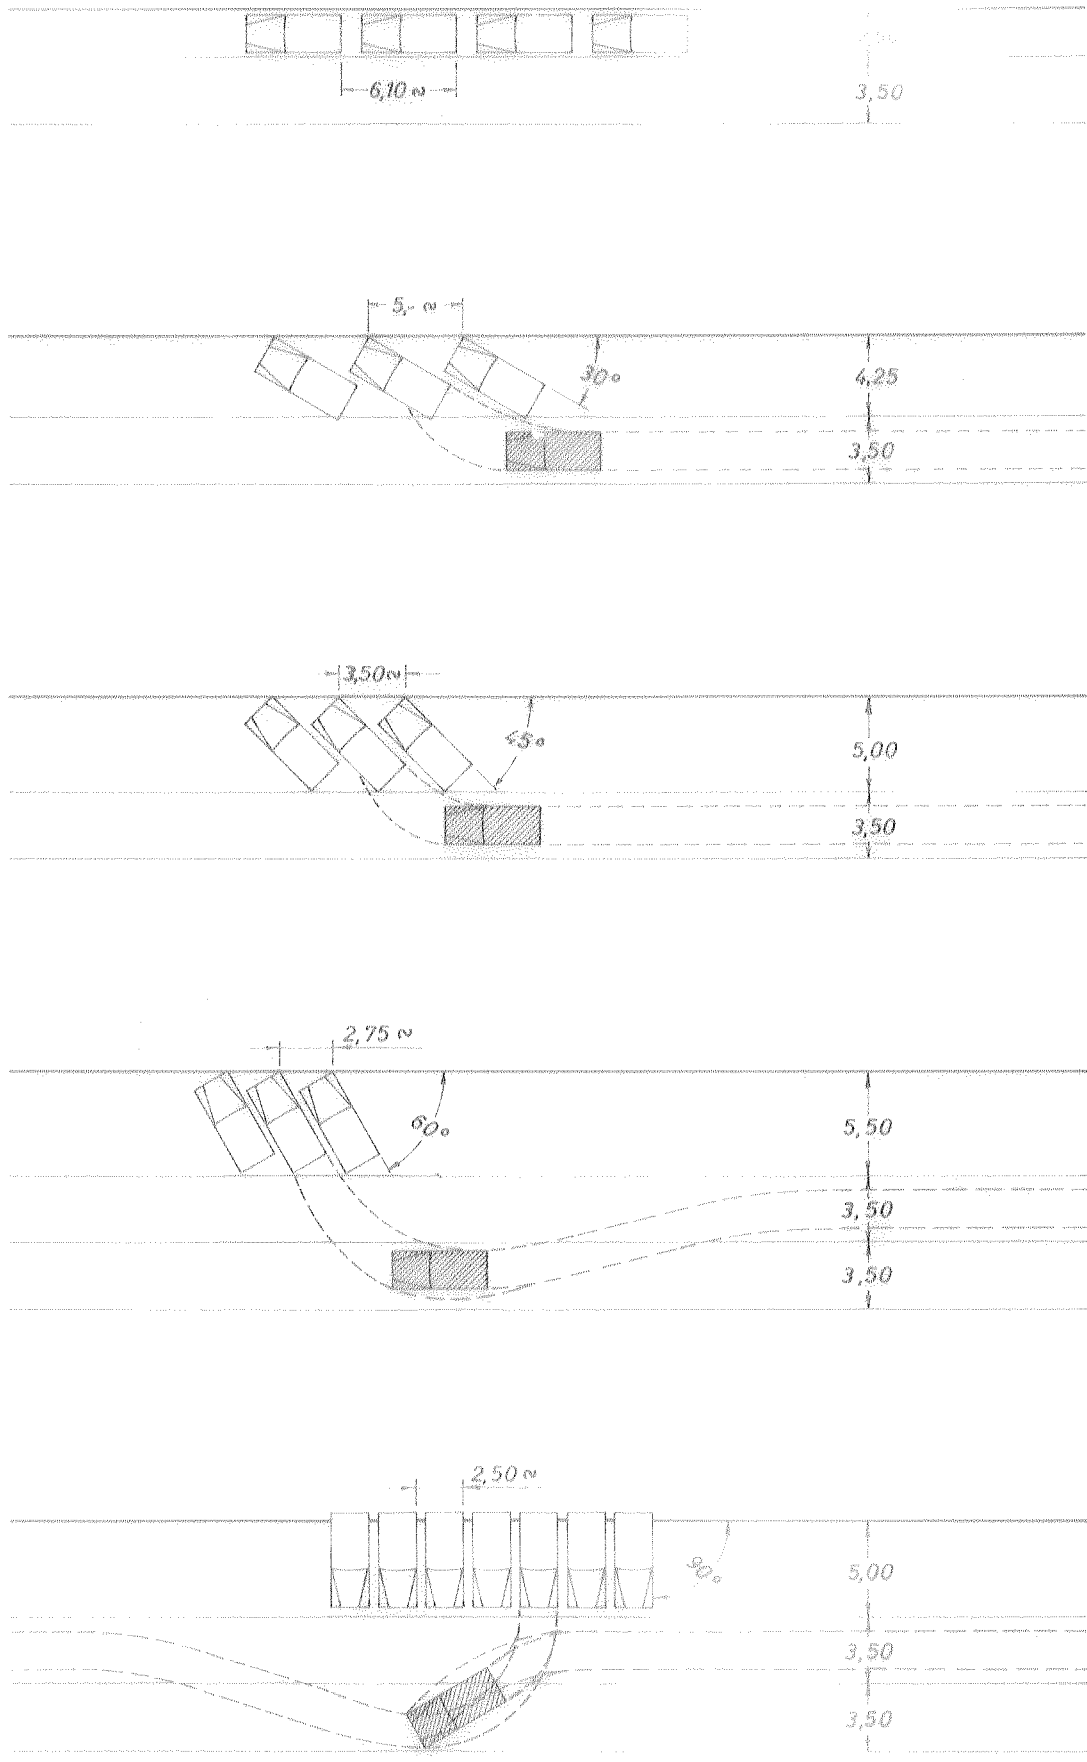

E. 1 : 400