




CENTRAL LECHERA
Puerta metálica
E. 1:20

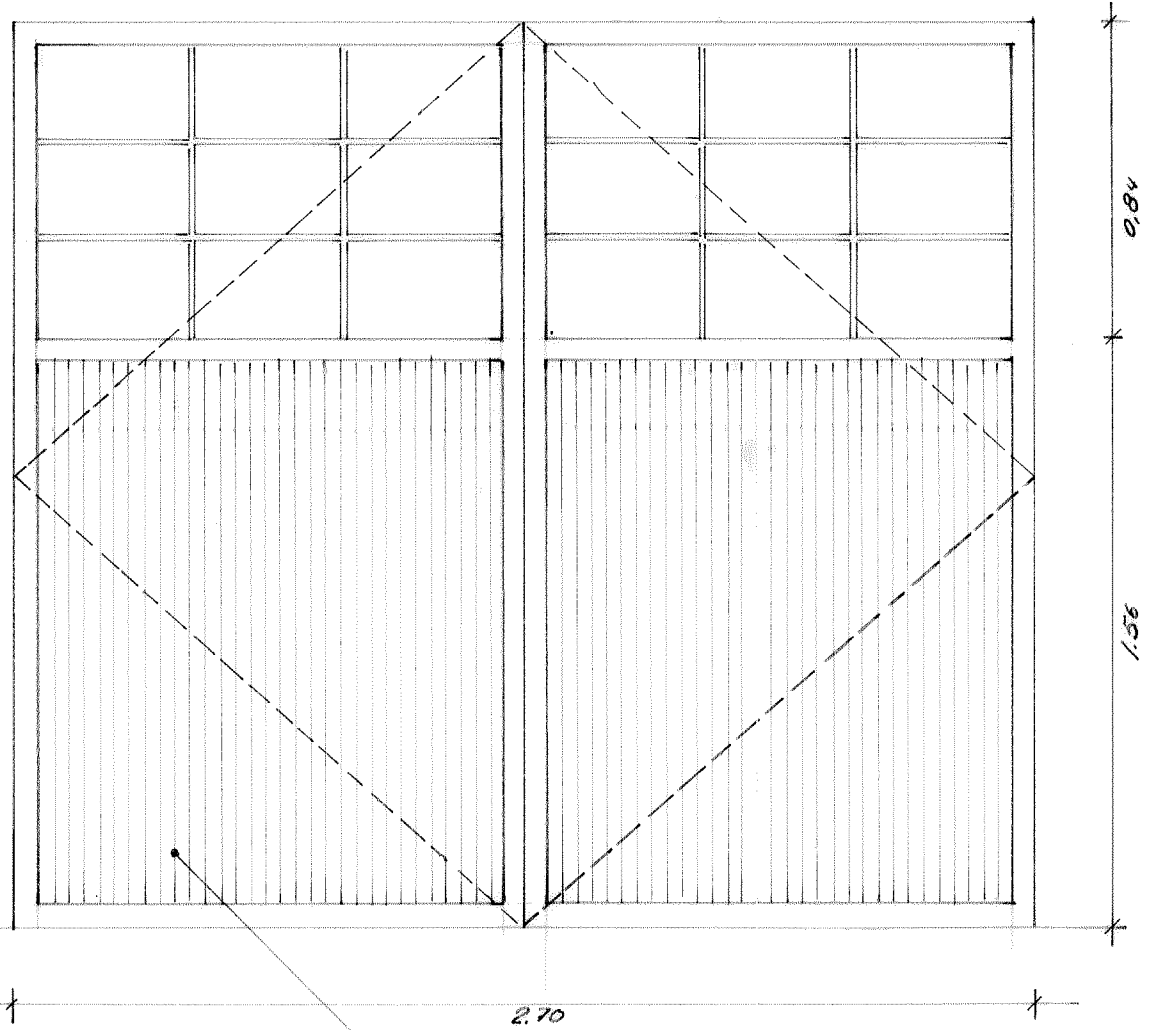

Plancha Pizarra.

6018.01

CENTRAL LECHERA
Carpinteria a reponer.
E. 1:20

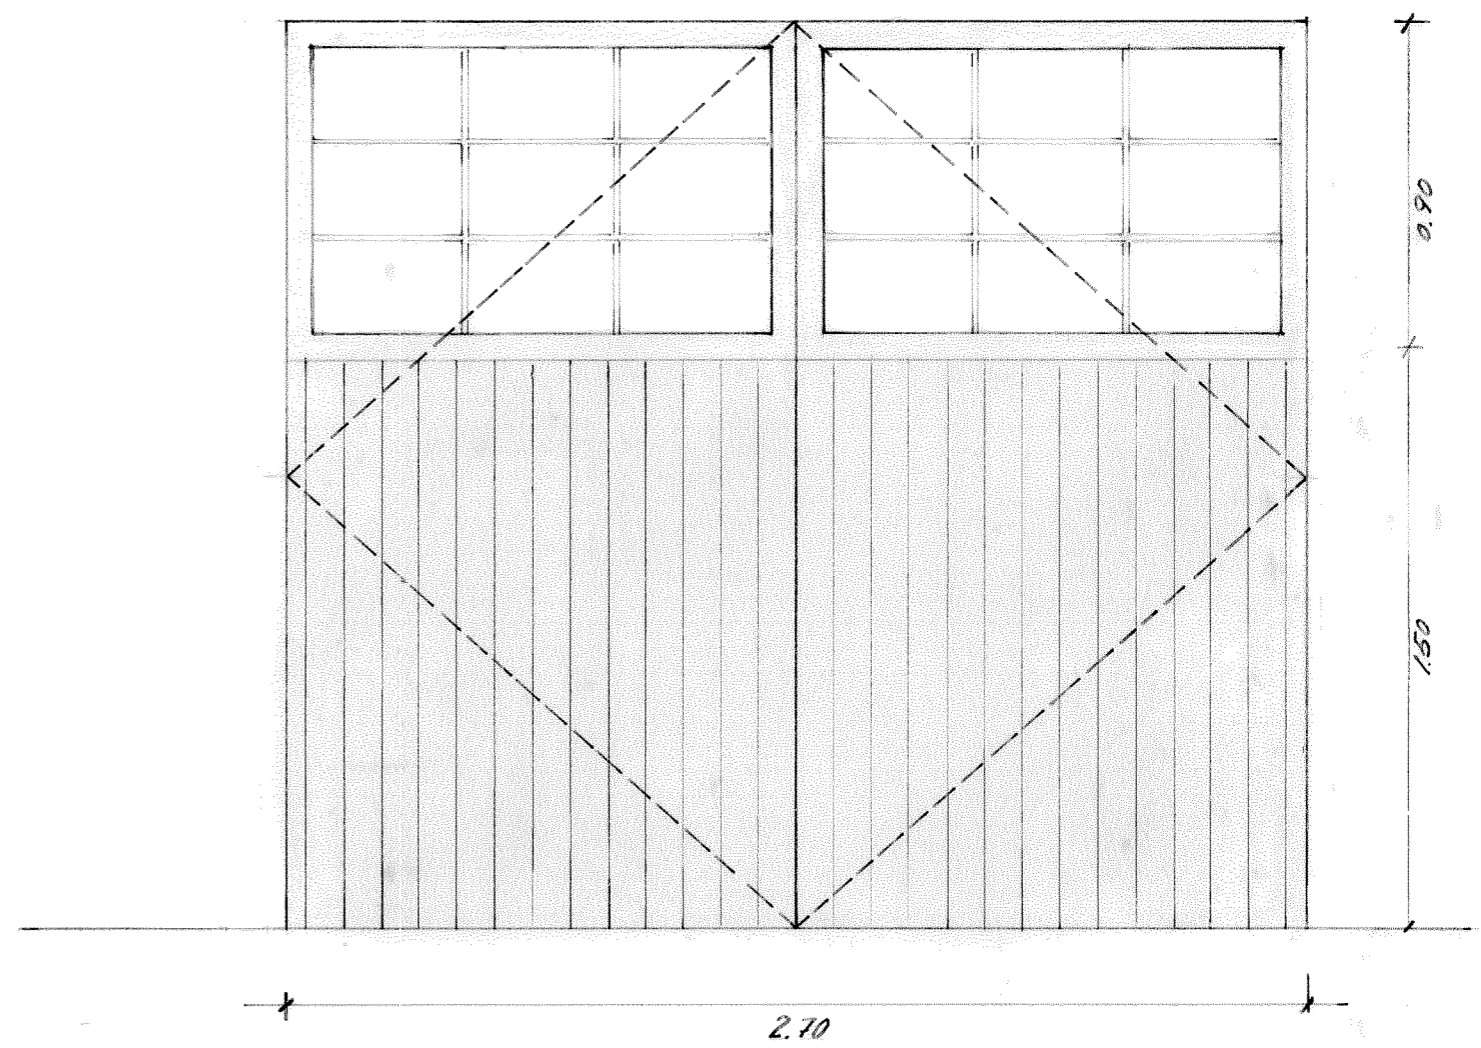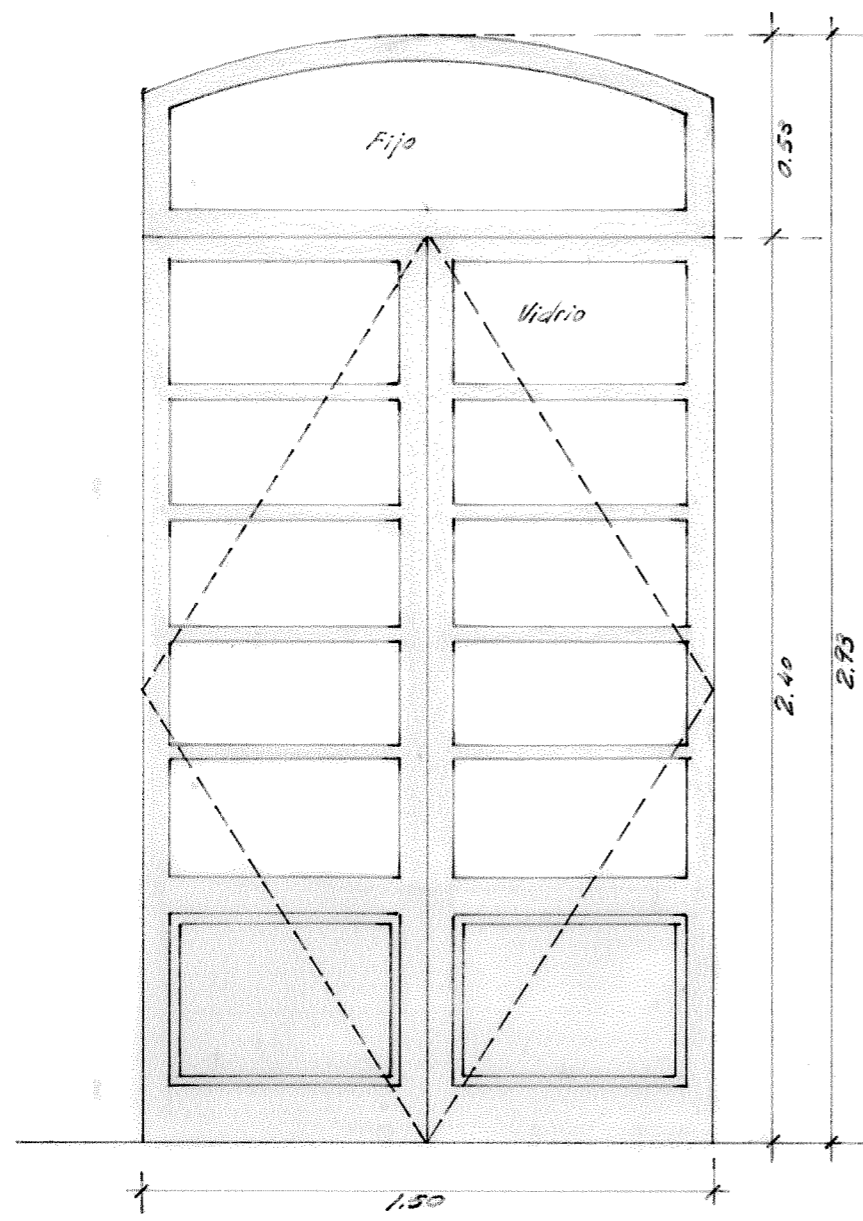

6018.02